


(K)-(K) 断面図 1:200

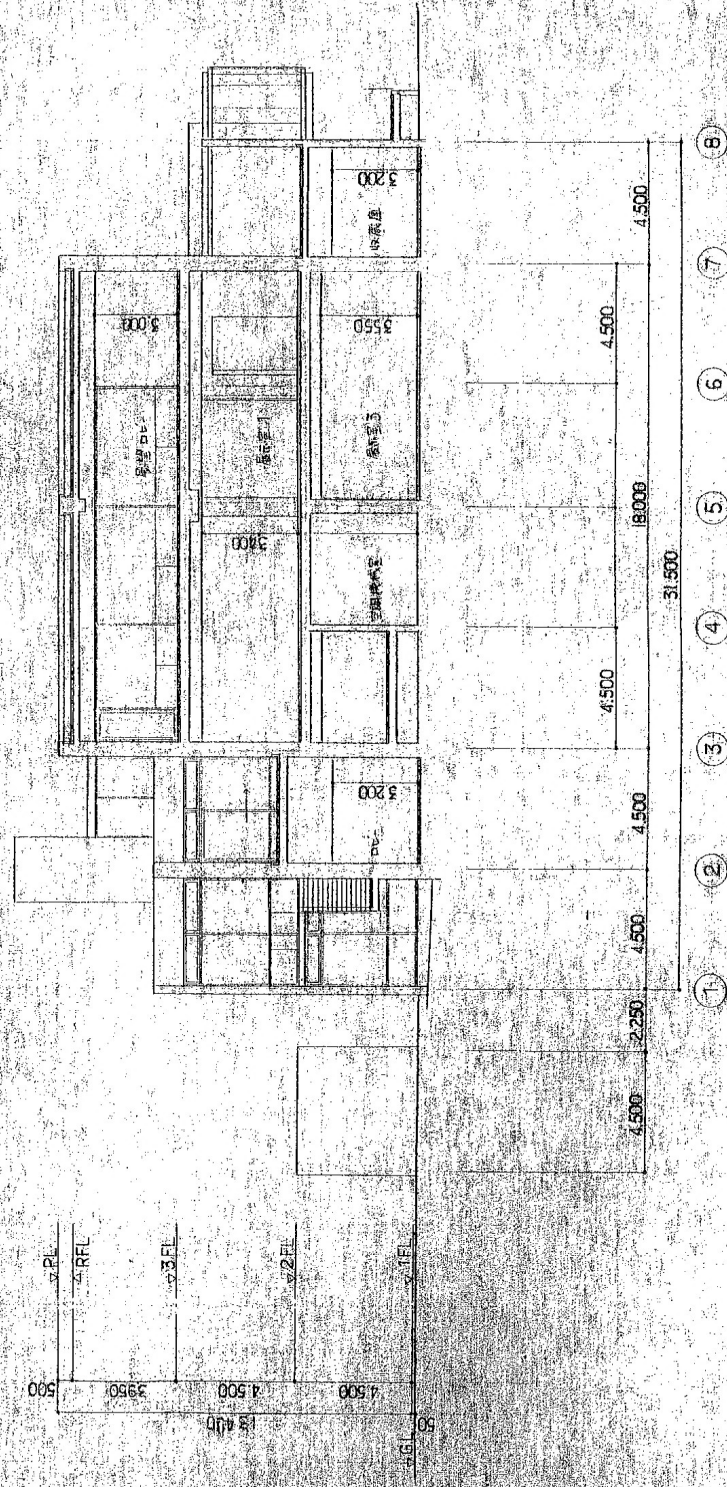

(E)-(E) 断面図 1:200